


Width
 150' (grad. min.)
 150' (prop. min.)
 Used Use
 Single Family Detached Dwelling
 Vacant Agricultural
 On-Lot
 Well
 Front 35'
 Rear 30'
 Side 15'
 Seed Street
 805.71 L.F.

Russell E. Miller
 DB 67W/PG 1019

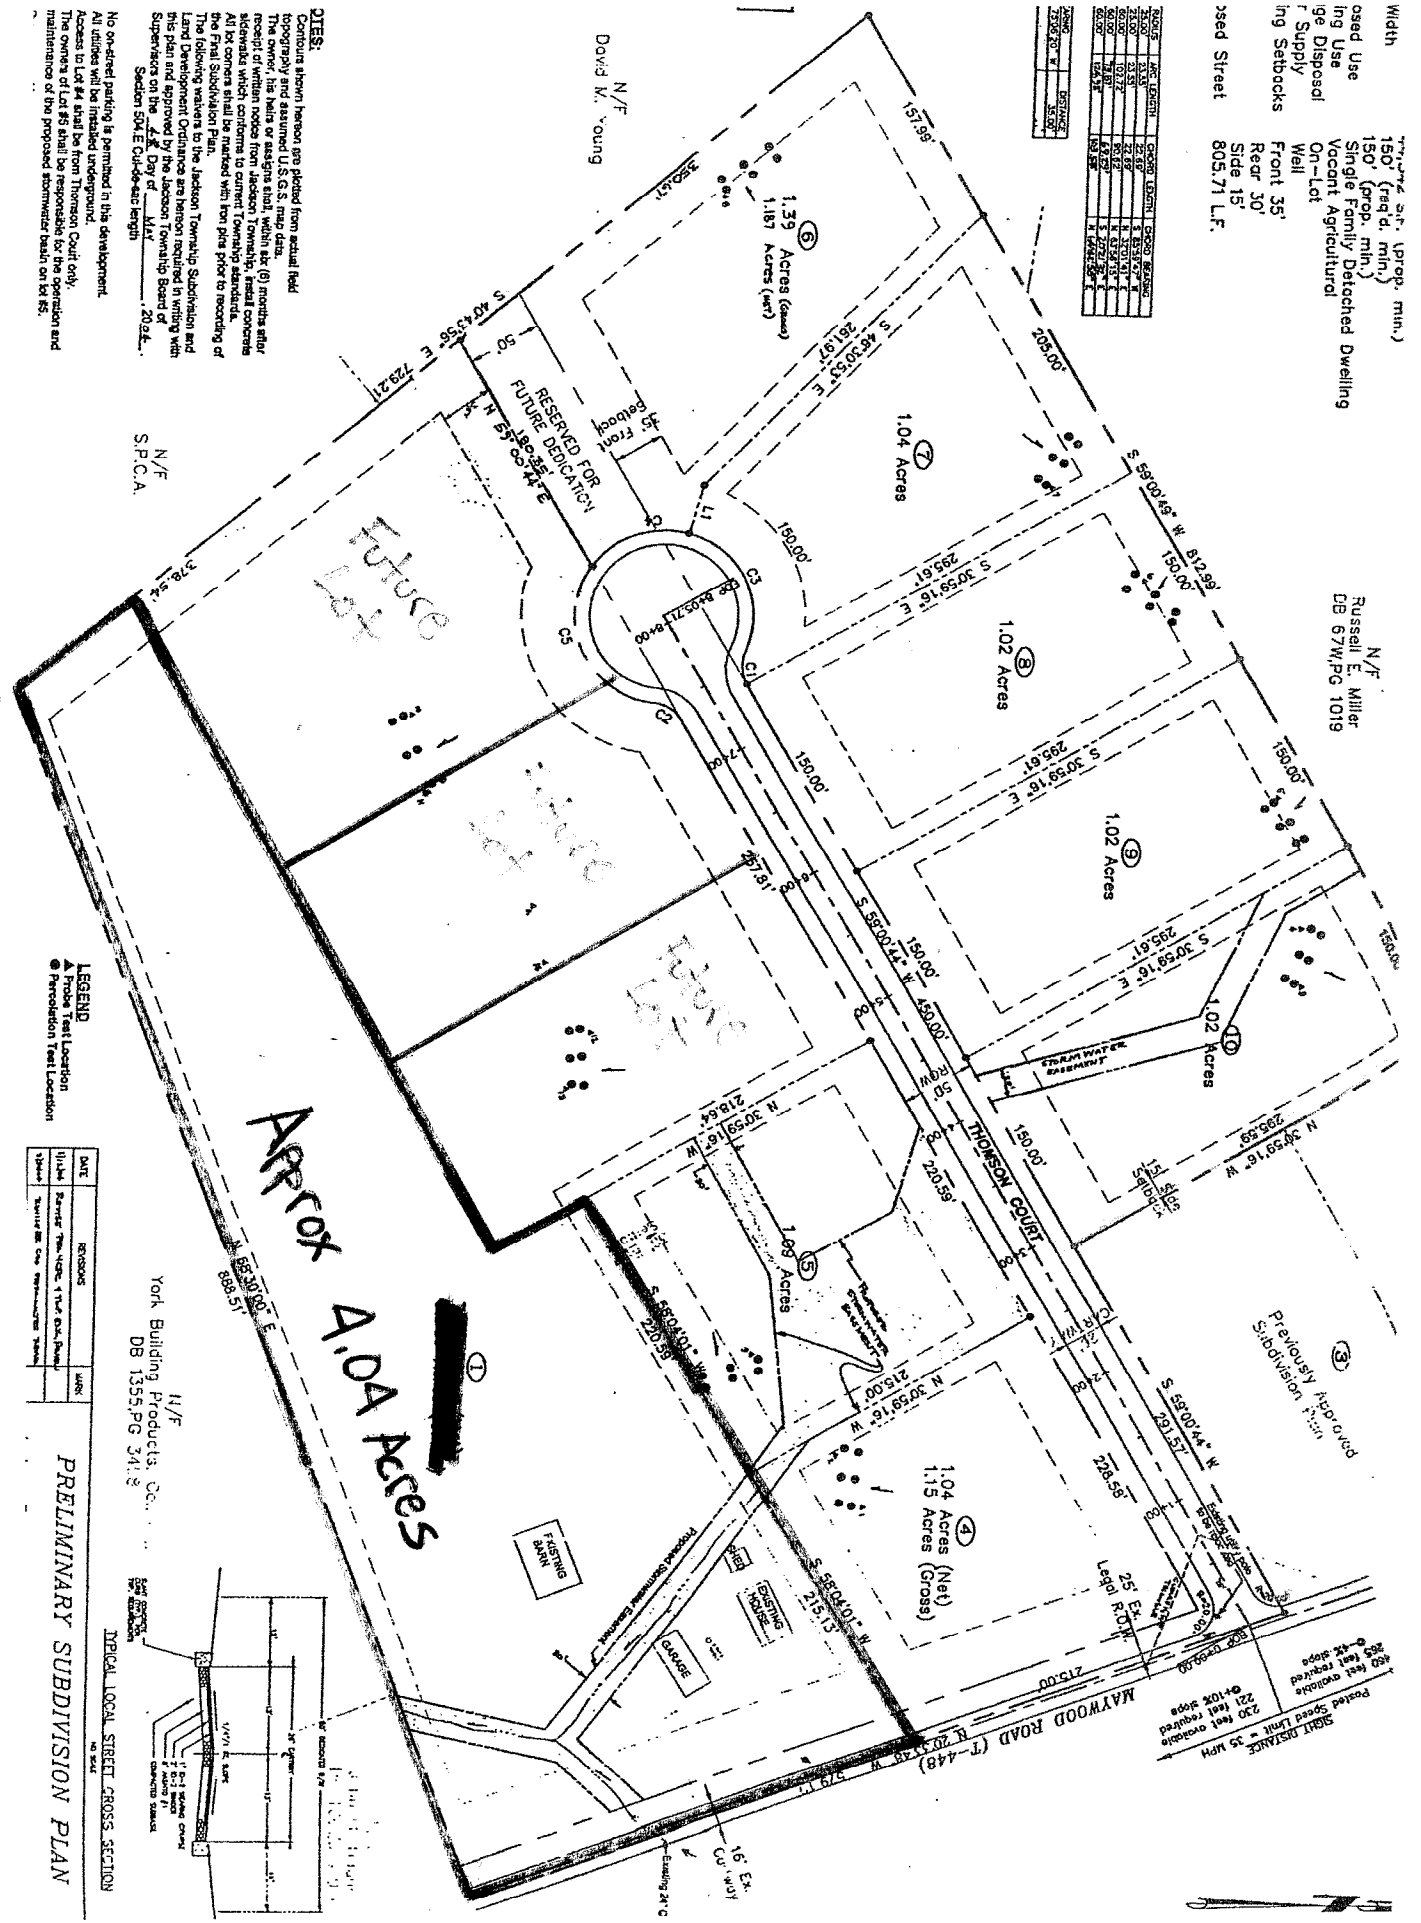

NOTES:


N/F
 S.P.C.A.

LEGEND
 ▲ Probe Test Location


PRELIMINARY SUBDIVISION PLAN

York Building Products, Co.
 DB 1355.PG 341.9

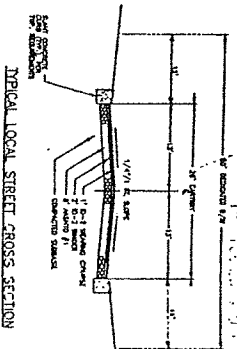

SIGHT DISTANCE
 450 feet available
 225 feet required
 230 feet available
 221 feet required
 Posted Speed Limit = 35 MPH